




ACCESS COVER (CLEAR OPENINGS)		
LENGTH (mm)	WIDTH (mm)	TYPE
750	600	5 TONNE

KIOSK (SINGLE DOOR)		
LENGTH (mm)	WIDTH (mm)	HEIGHT (mm)
750	400	1250

FABRICATION SPECIFICATIONS			
ITEM	INDEX	DEPTH/DIAMETER (mm)	CLOCK FACE POSITION
Tank depth	A	2000	
Tank ϕ	B	1250	
Inlet	C1	110	
Inlet	C2		
Inlet	C3		
Inlet	C4		
Discharge	D	63/90	12
Cable duct		110	
Vent			

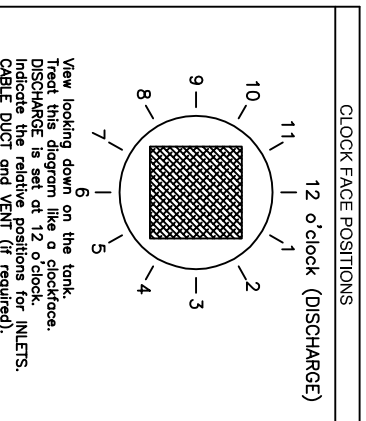

PLEASE NOTE THAT THIS DOCUMENT MUST BE READ IN CONJUNCTION WITH THE INSTALLATION & OPERATING GUIDELINES. DRAWING NOT TO SCALE

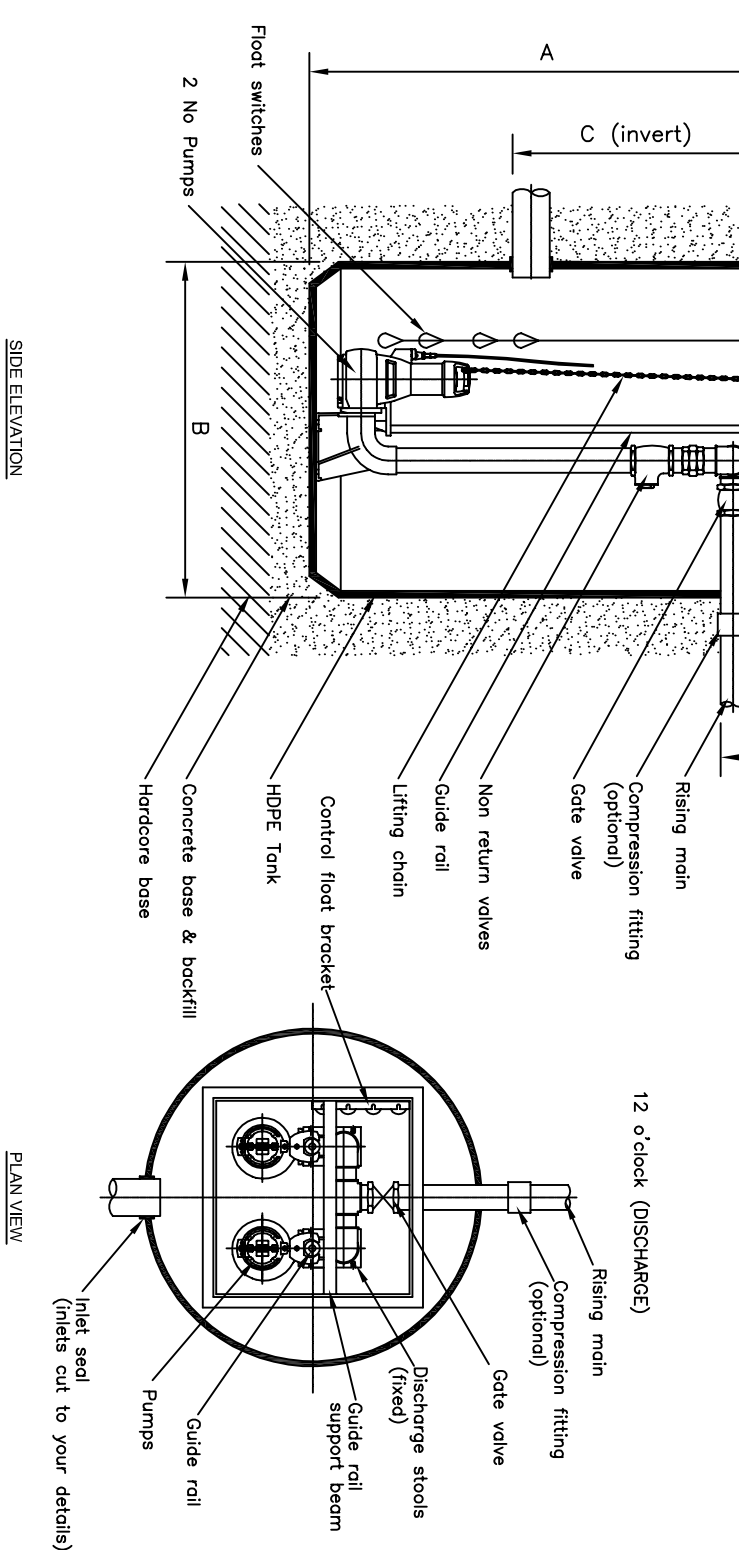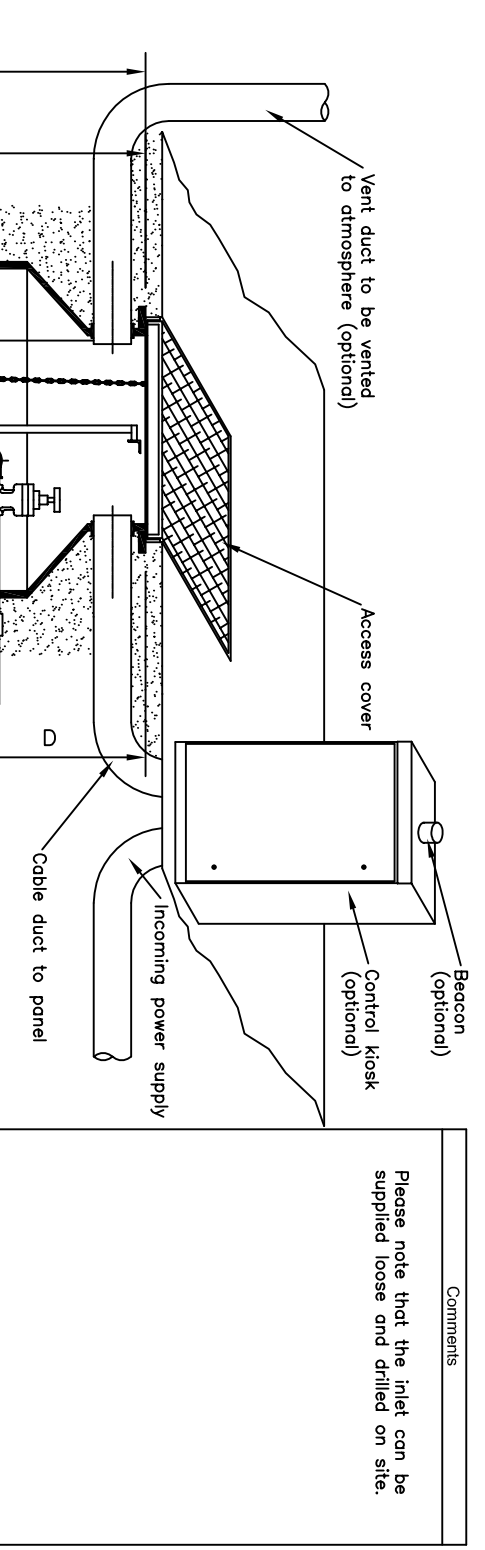

Customer: _____

Project: _____

Project address: _____

Drawing No. _____

Date: _____

Drawn by: _____

Checked by: _____

Comments

Please note that the inlet can be supplied loose and drilled on site.