
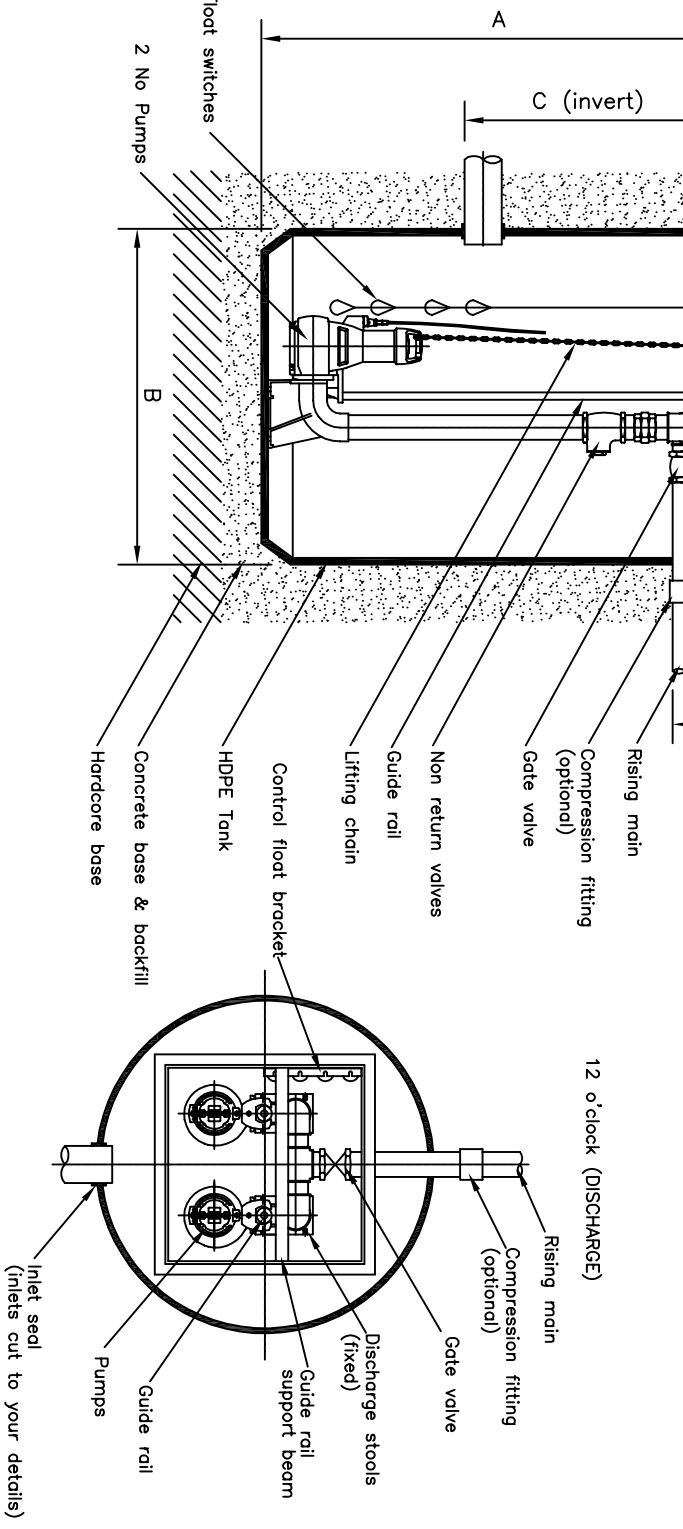
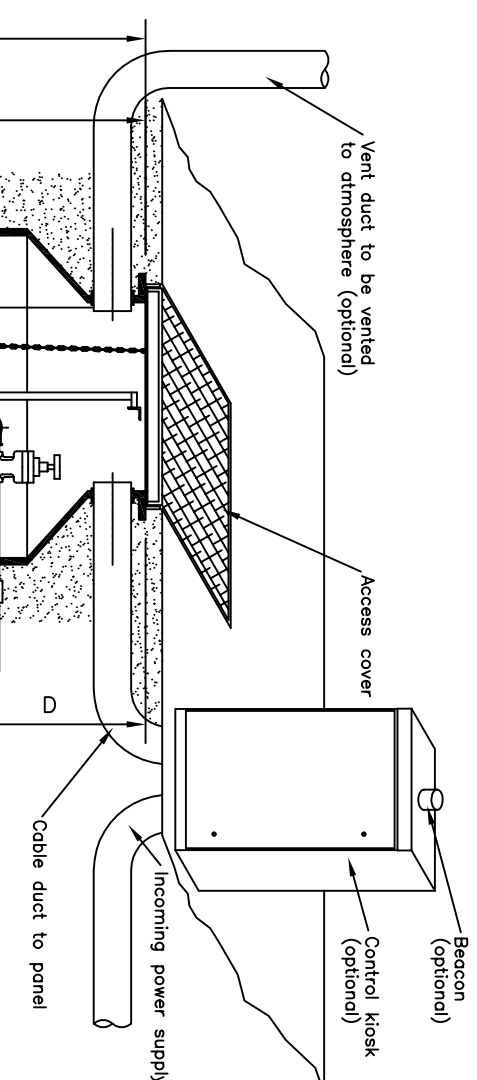


ACCESS COVER (CLEAR OPENINGS)		
LENGTH (mm)	WIDTH (mm)	TYPE
750	600	5 TONNE

KIOSK (SINGLE DOOR)		
LENGTH (mm)	WIDTH (mm)	HEIGHT (mm)
750	400	1250

FABRICATION SPECIFICATIONS			
ITEM	INDEX	DEPTH/DIAMETER (mm)	CLOCK FACE POSITION
Tank depth	A	2500	
Tank ϕ	B	1250	
Inlet	C1	110	
Inlet	C2		
Inlet	C3		
Inlet	C4		
Discharge	D	63/90	12
Cable duct		110	
Vent			

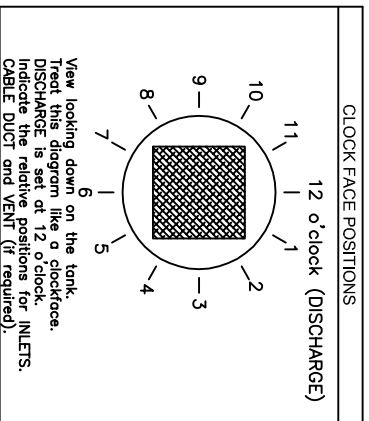

SIDE ELEVATION

PLAN VIEW

Comments

Please note that the inlet can be supplied loose and drilled on site.

PLEASE NOTE THAT THIS DOCUMENT MUST BE READ IN CONJUNCTION WITH THE INSTALLATION & OPERATING GUIDELINES. DRAWING NOT TO SCALE

Customer.	
Project.	Drawing No.
Project address.	Date.
	Drawn by.
	Checked by.